
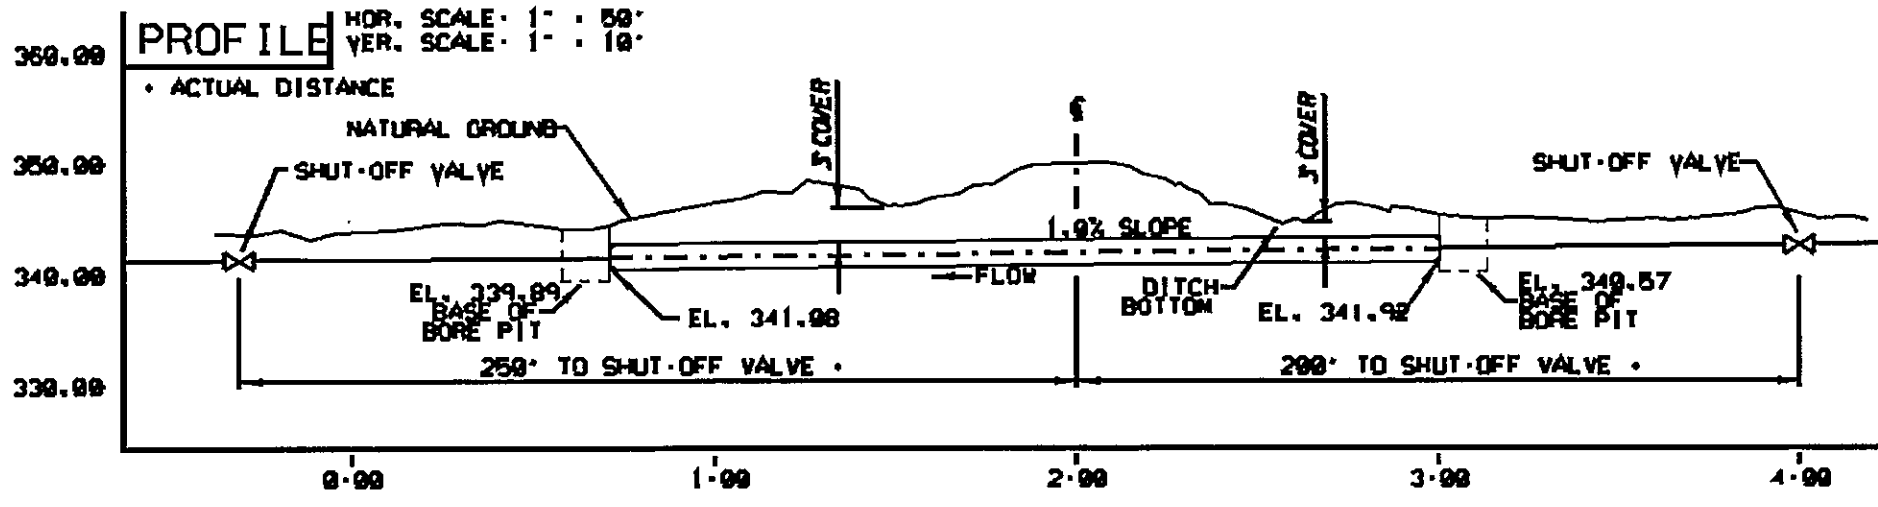


EXAMPLE

ENDS BLOCKED UP SUCH AS TO PREVENT ENTRANCE OF FOREIGN MATERIALS, BUT ALLOWING LEAKAGE TO PASS IN THE EVENT OF A CARRIER PIPE BREAK.

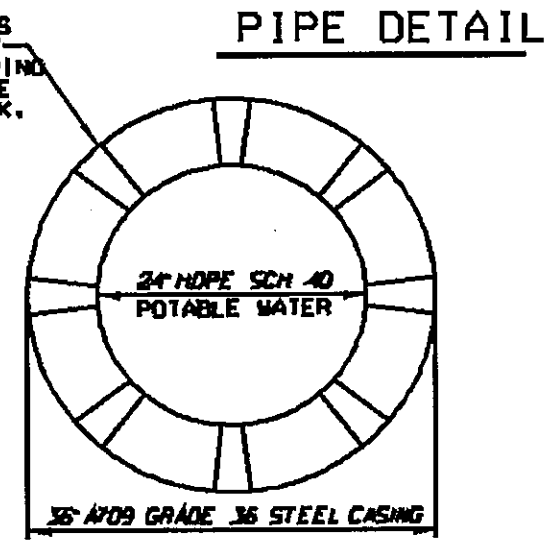

LEGEND

██████████ TRACK R/W

NAME OF APPLICABLE COMPANY	
REVISIONS	PROPOSED PIPELINE CROSSING
08/25/06	
SCALE: NONE	DRAWING NO.
DATE: 08/29/05	
DRAWN: JES	
CHECKED: BKH	SHEET 1 OF 1